
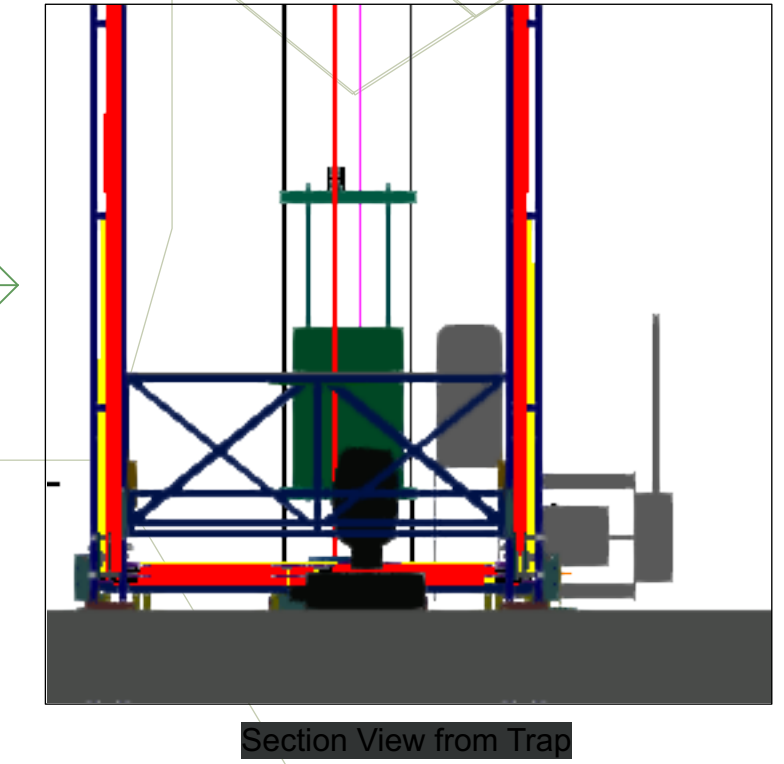


NOTE: 1. All Boom lights are with Sidearms
2. Y axis is the height
3. All Colorados have barndoor

NOTE: 1. All lights are with Sidearms
2. Y axis is the height

NOTE: 1. All Boom lights are with Sidearms
2. Y axis is the height
3. All Colorados have barndoor

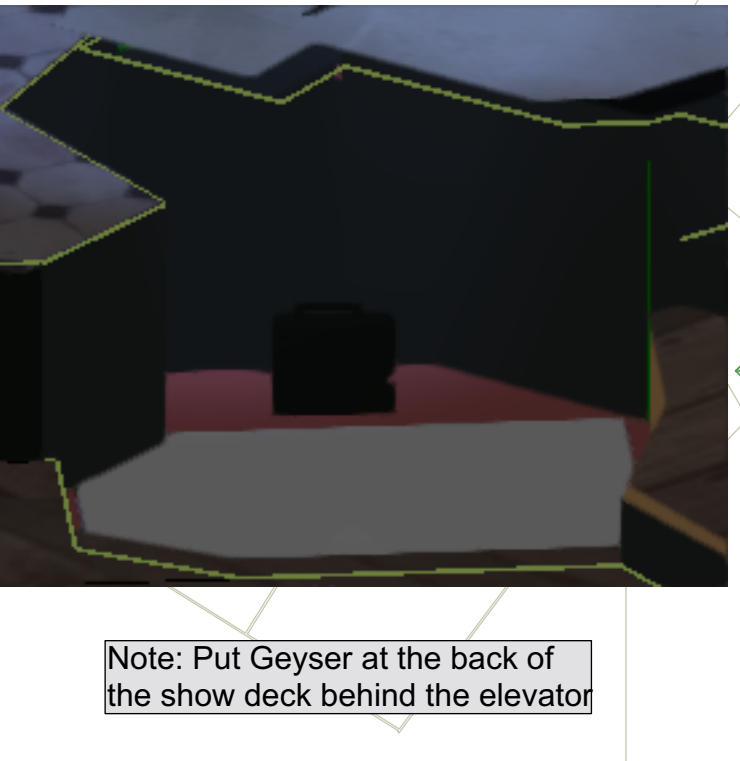

Note: 1. On the stage deck
2. Put it in front of ladder

Note: 1. On the stage deck
2. Put it in front of ladder

The Wild Party

LYRIC THEATRE @ ILLINOIS

Instrument Summary

	High End SoloFrame2000
	Robe Robin DLS Profile
	Chauvet COLORado 3 Solo
	ETC Source4 10deg 750W
	ETC Source4 19deg
	ETC Source4 26deg
	ETC Source4 36deg
	ETC Source4 50deg
	ETC Source4 LEDLS 26deg
	ETC Source4 LEDLS 36deg
	Altman 8in Fresnel
	Altman Ground Cyc 8 Cells
	Altman R40 4 Circ 8R
	UltrateFX Radiance Hazer
	7.5in 4 Leaf Barn Door
	Wybron Forerunner 7
	USITT Practical Luminaire
	Chauvet Geysir P7

Scale
1/2"=1'0"

Co-Director	Danny Yoerges
Co-Director	Rachel Rizzuto
Music Director	Julie Gunn
Scenic Designer	Kate Sapdeman
Costume Designer	Khetag Tsalolov
Lighting Designer	Yingman Tang
Assistant Lighting Designer	Kevin Kollmann
Head Electrician	Robbie Kaylor
Sound Designers	Jaritt Cataliter
Technical Director	Jesse McKenzie
Stage Manager	Al Vogelmeier
Lighting Design Advisor	Brant Murray
Head Electrician Advisor	Krupla, David

Designed By:
Yingman Tang
yingman2@illinois.edu
(217) 954-3594

Krannert Center for the Performing Arts
Festival Theatre

Ground+Trap

The Wild Party
LYRIC
 THEATRE
 @ ILLINOIS

Instrument Summary

Color	Unit number	Channel	Dimmer
High End SoftFrame2000			
Robe Robin DLS Profile			
Chauvet COLORado 3 Solo			
ETC Source 10kg 75W			
ETC Source 10kg			
ETC Source 20kg			
ETC Source 30kg			
ETC Source 50kg			
ETC Source LEDS 20kg			
ETC Source LEDS 30kg			
Alman Van Fresnel			
Alman Ground Cyc 8 Cells			
Alman Bar 4 Cyc Kit			
UltimateFX Balance Hazer			
2.5m x 1.5m Barn Door			
Wykonet Foreman 7			
LSITT Practical Luminaire			
Chauvet Geyser P7			


Scale
1/2"=10"

Co-Director	Danny Yeorgas
Music Director	Rachel Rizzato
Scenic Designer	Julie Gunn
Costume Designer	Kate Swedeman
Lighting Designer	Kwataq Tsatsolov
Assistant Lighting Designer	Yingman Tang
Head Electrician	Kevin Kallman
Sound Designers	Robbie Kaylor Jarrit Catalifor
Technical Director	Jesse McKenzie
Stage Manager	Al Vogelmeier
Lighting Design Advisor	Brant Murray
Head Electrician Advisor	Krupa, David

Designed By:
 Yingman Tang
 yingman2@illinois.edu
 (217) 954-3594

Kranert Center for the Performing Arts
 Festival Theatre



Section View

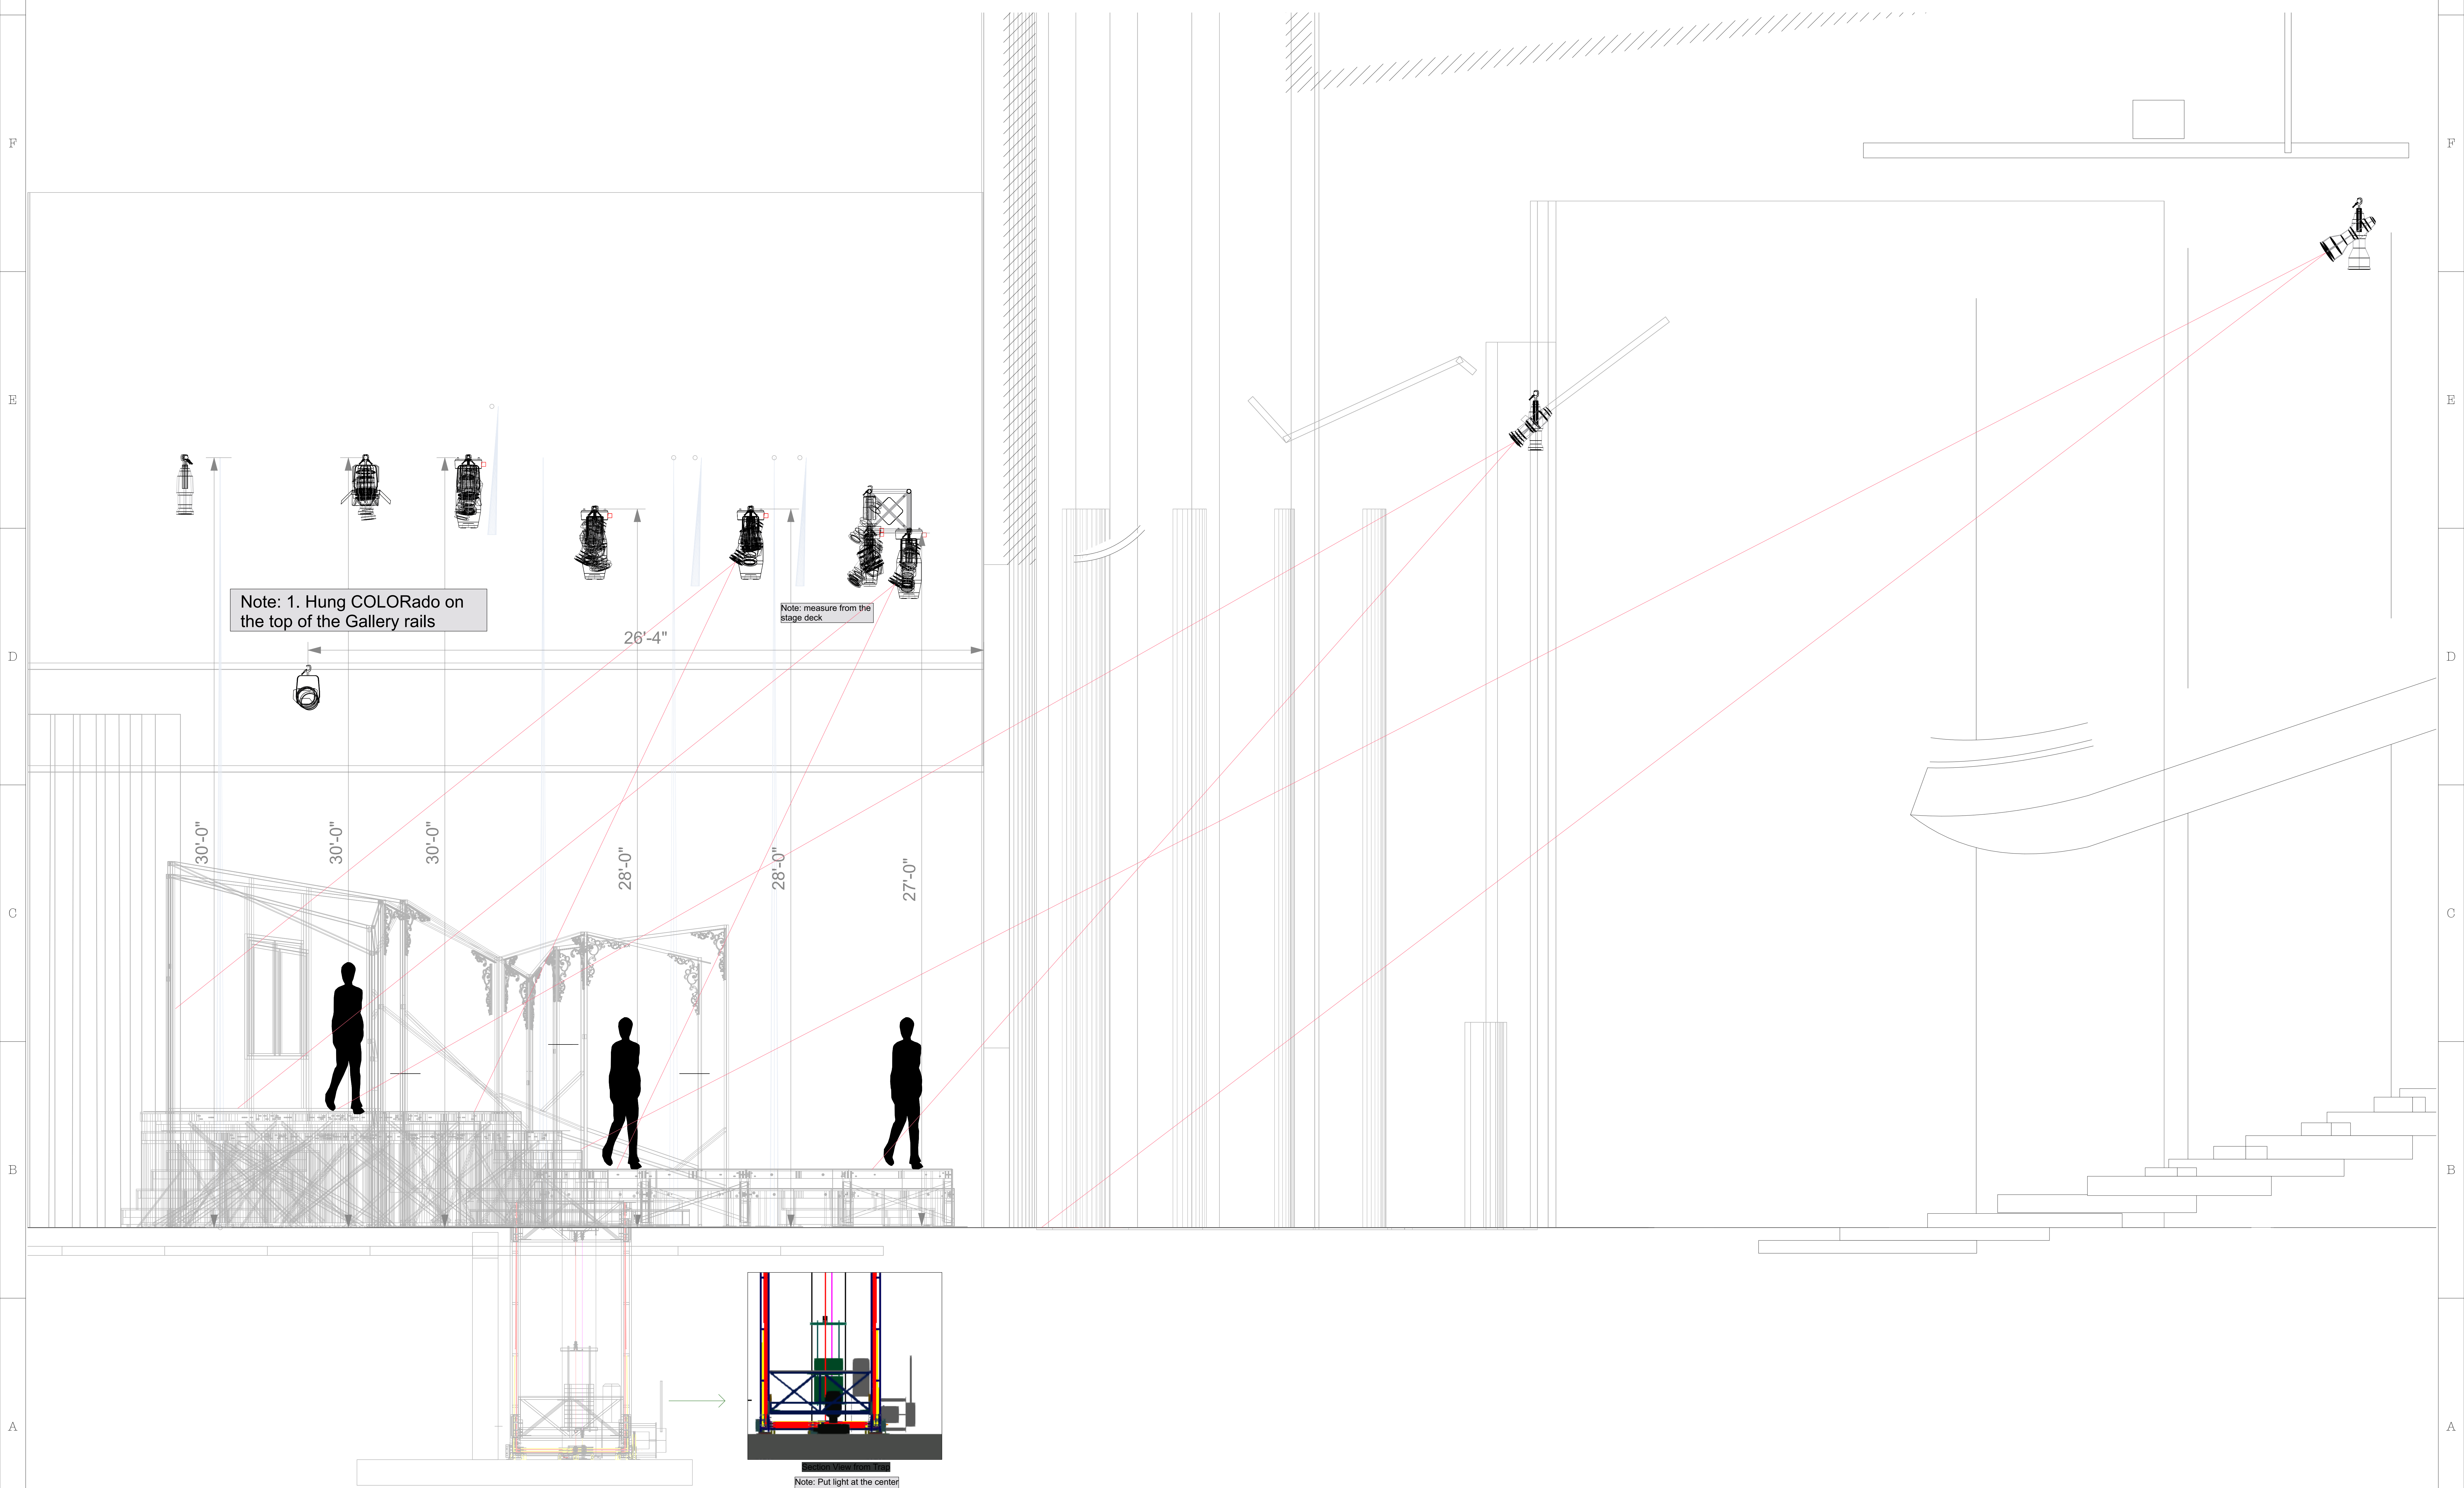



Kitchen


Warm color temperature
(around 2800k)

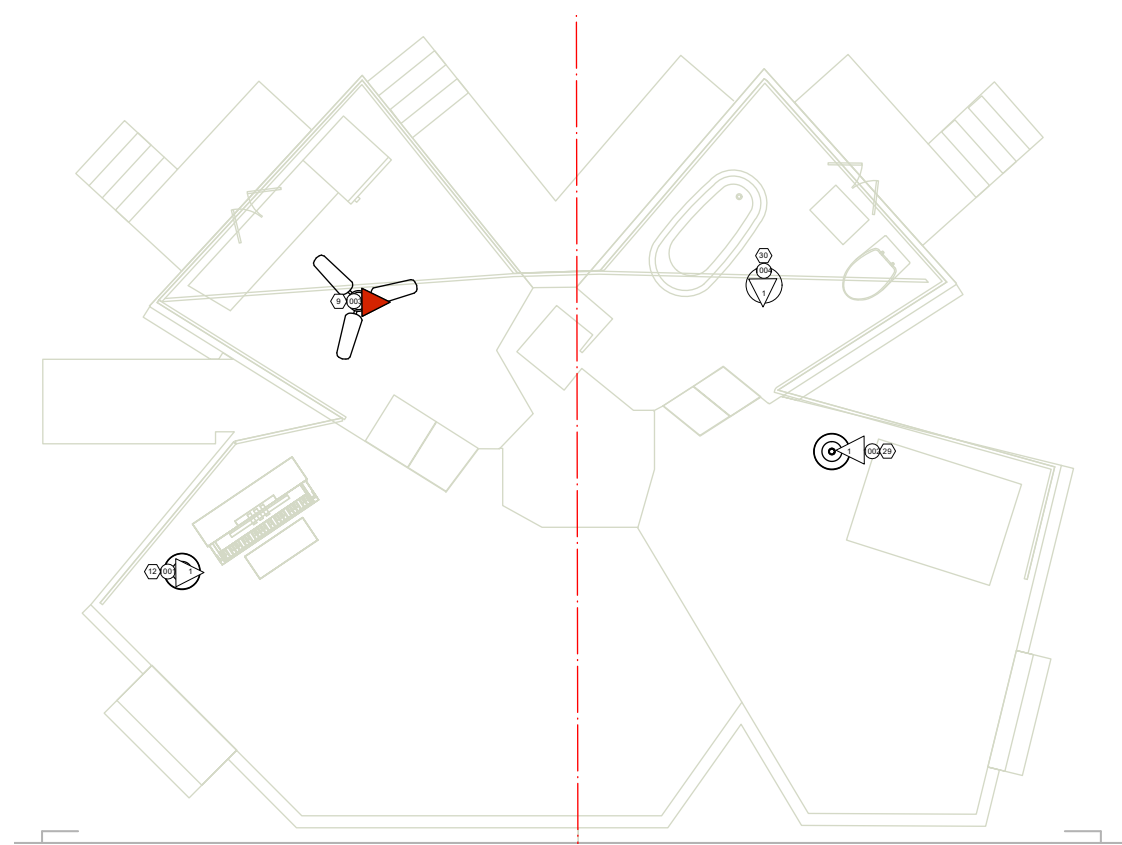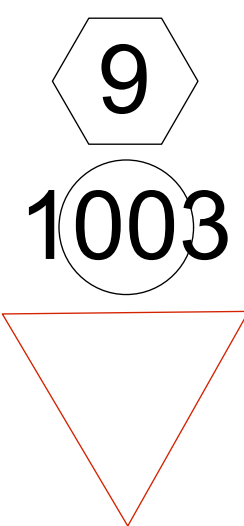

The Wild Party

LYRIC
THEATRE
@ILLINOIS

Instrument Summary

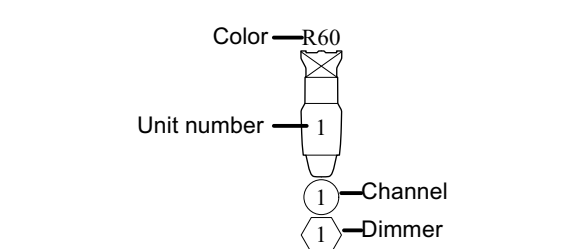

- High End SolaFrame2000
- Robe Robin DLS Profile
- Chauvet COLORado 3 Solo
- ETC Source4 10deg 750W
- ETC Source4 19deg
- ETC Source4 26deg
- ETC Source4 36deg
- ETC Source4 50deg
- ETC Source4 LEDLS 26deg
- ETC Source4 LEDLS 36deg
- Altman 8in Fresnel
- Altman Ground Cyc 8 Cells
- Altman R40 4 Circ 8ft
- UltratecFX Radiance Hazer
- 7.5in 4 Leaf Bam Door
- Wybron Forerunner 7
- USITT Practical Luminaire
- Chauvet Geyser P7

Bedroom



Frame 1

R132

R132

Frame 2

R3206

R3206

Frame 3

R55

R55

Frame 4

R33

R33

Frame 5

R02

R02

Frame 6


R60

R60



Frame 7

N/C

N/C


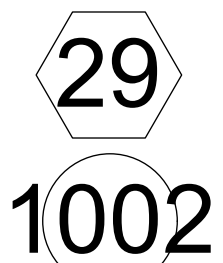


Warm color temperature
(around 2500k)

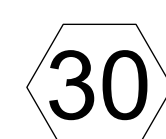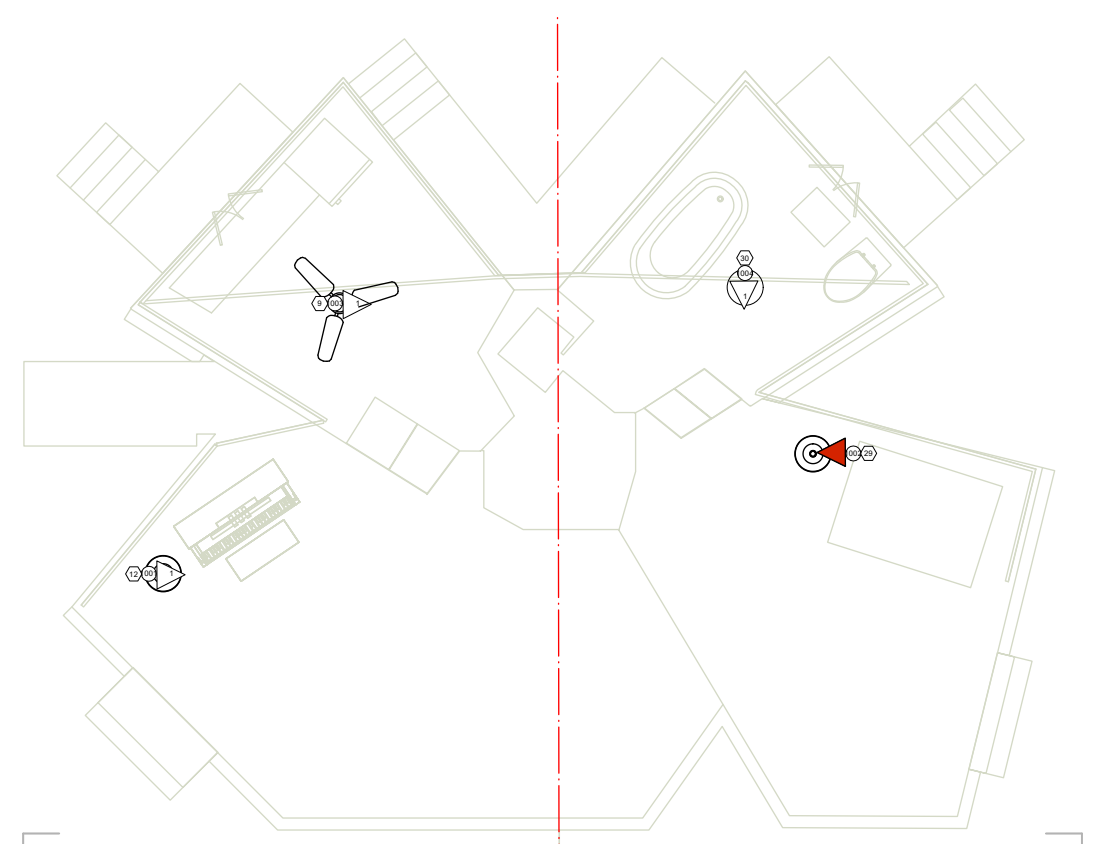


Bathroom

Warm color temperature
(around 2300k)

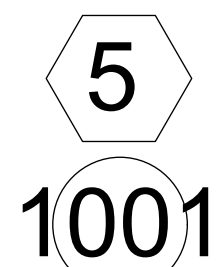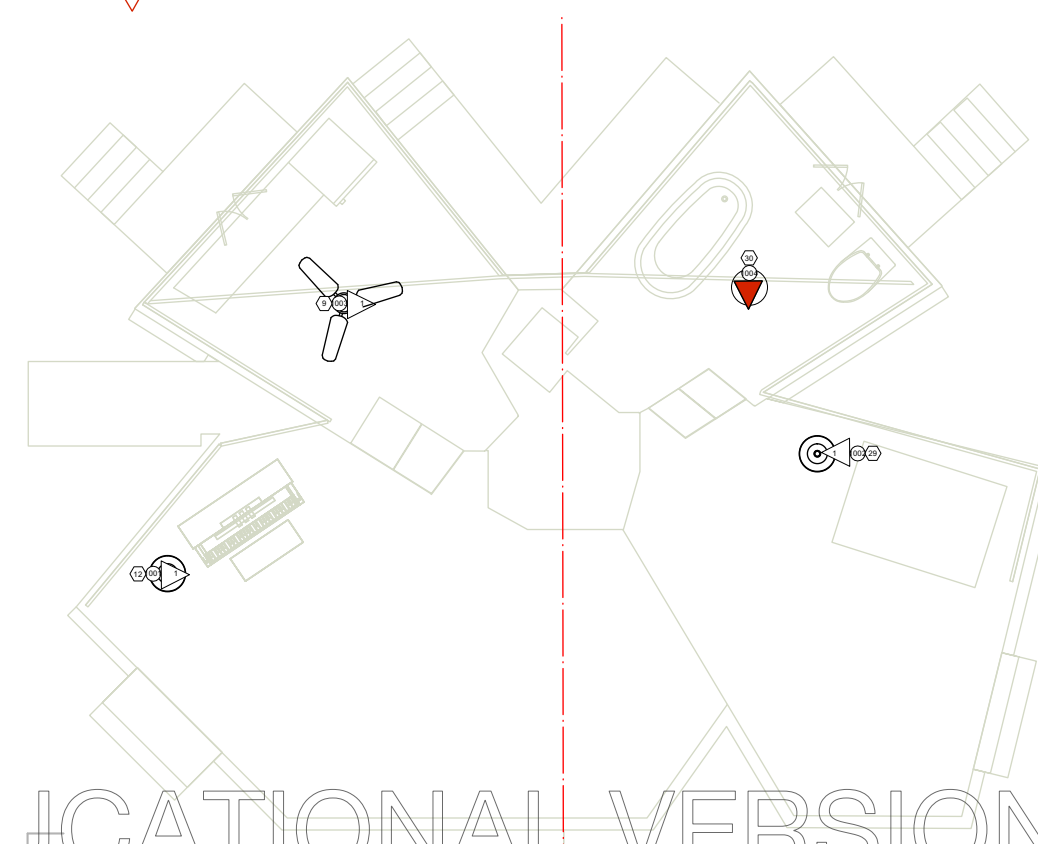

Living Room

Warm color temperature
(around 2000k)

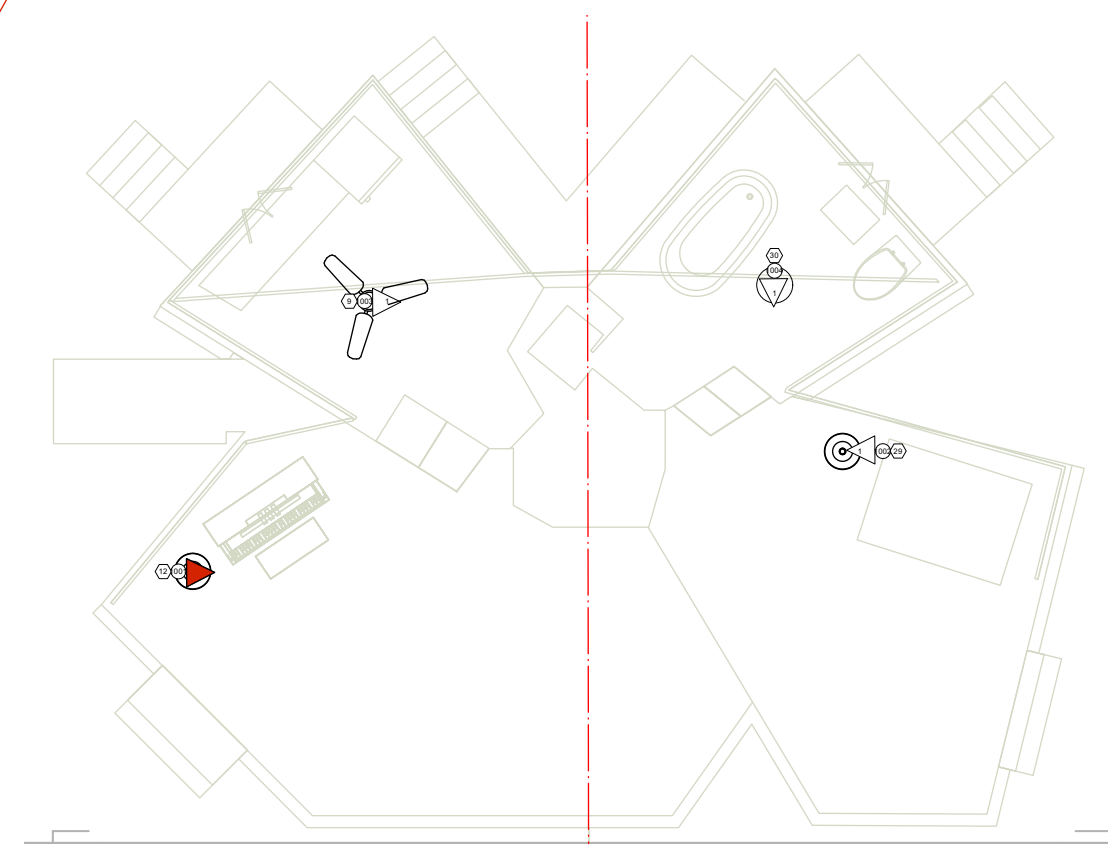

Scale

1/8"=1'0"

Co-Director: Danny Yoerges
 Co-Director: Rachel Rizzuto
 Music Director: Julie Gunn
 Scenic Designer: Kate Sapdeman
 Costume Designer: Khetag Tsalobov
 Lighting Designer: Yingman Tang
 Assistant Lighting Designer: Key Kollmann
 Head Electrician: Robbie Kaylor
 Sound Designers: Jaritt Catellier
 Technical Director: Jesse McKenzie
 Stage Manager: Al Vogelmeier
 Lighting Design Advisor: Brant Murray
 Head Electrician Advisor: Krupla, David

Designed By:
Yingman Tang
 yingman2@illinois.edu
 (217) 954-3594

Krannert Center for the Performing Arts
 Festival Theatre

Followspots+Practical Lights